



1:2,500
0 50 100 200 300 400 500 m

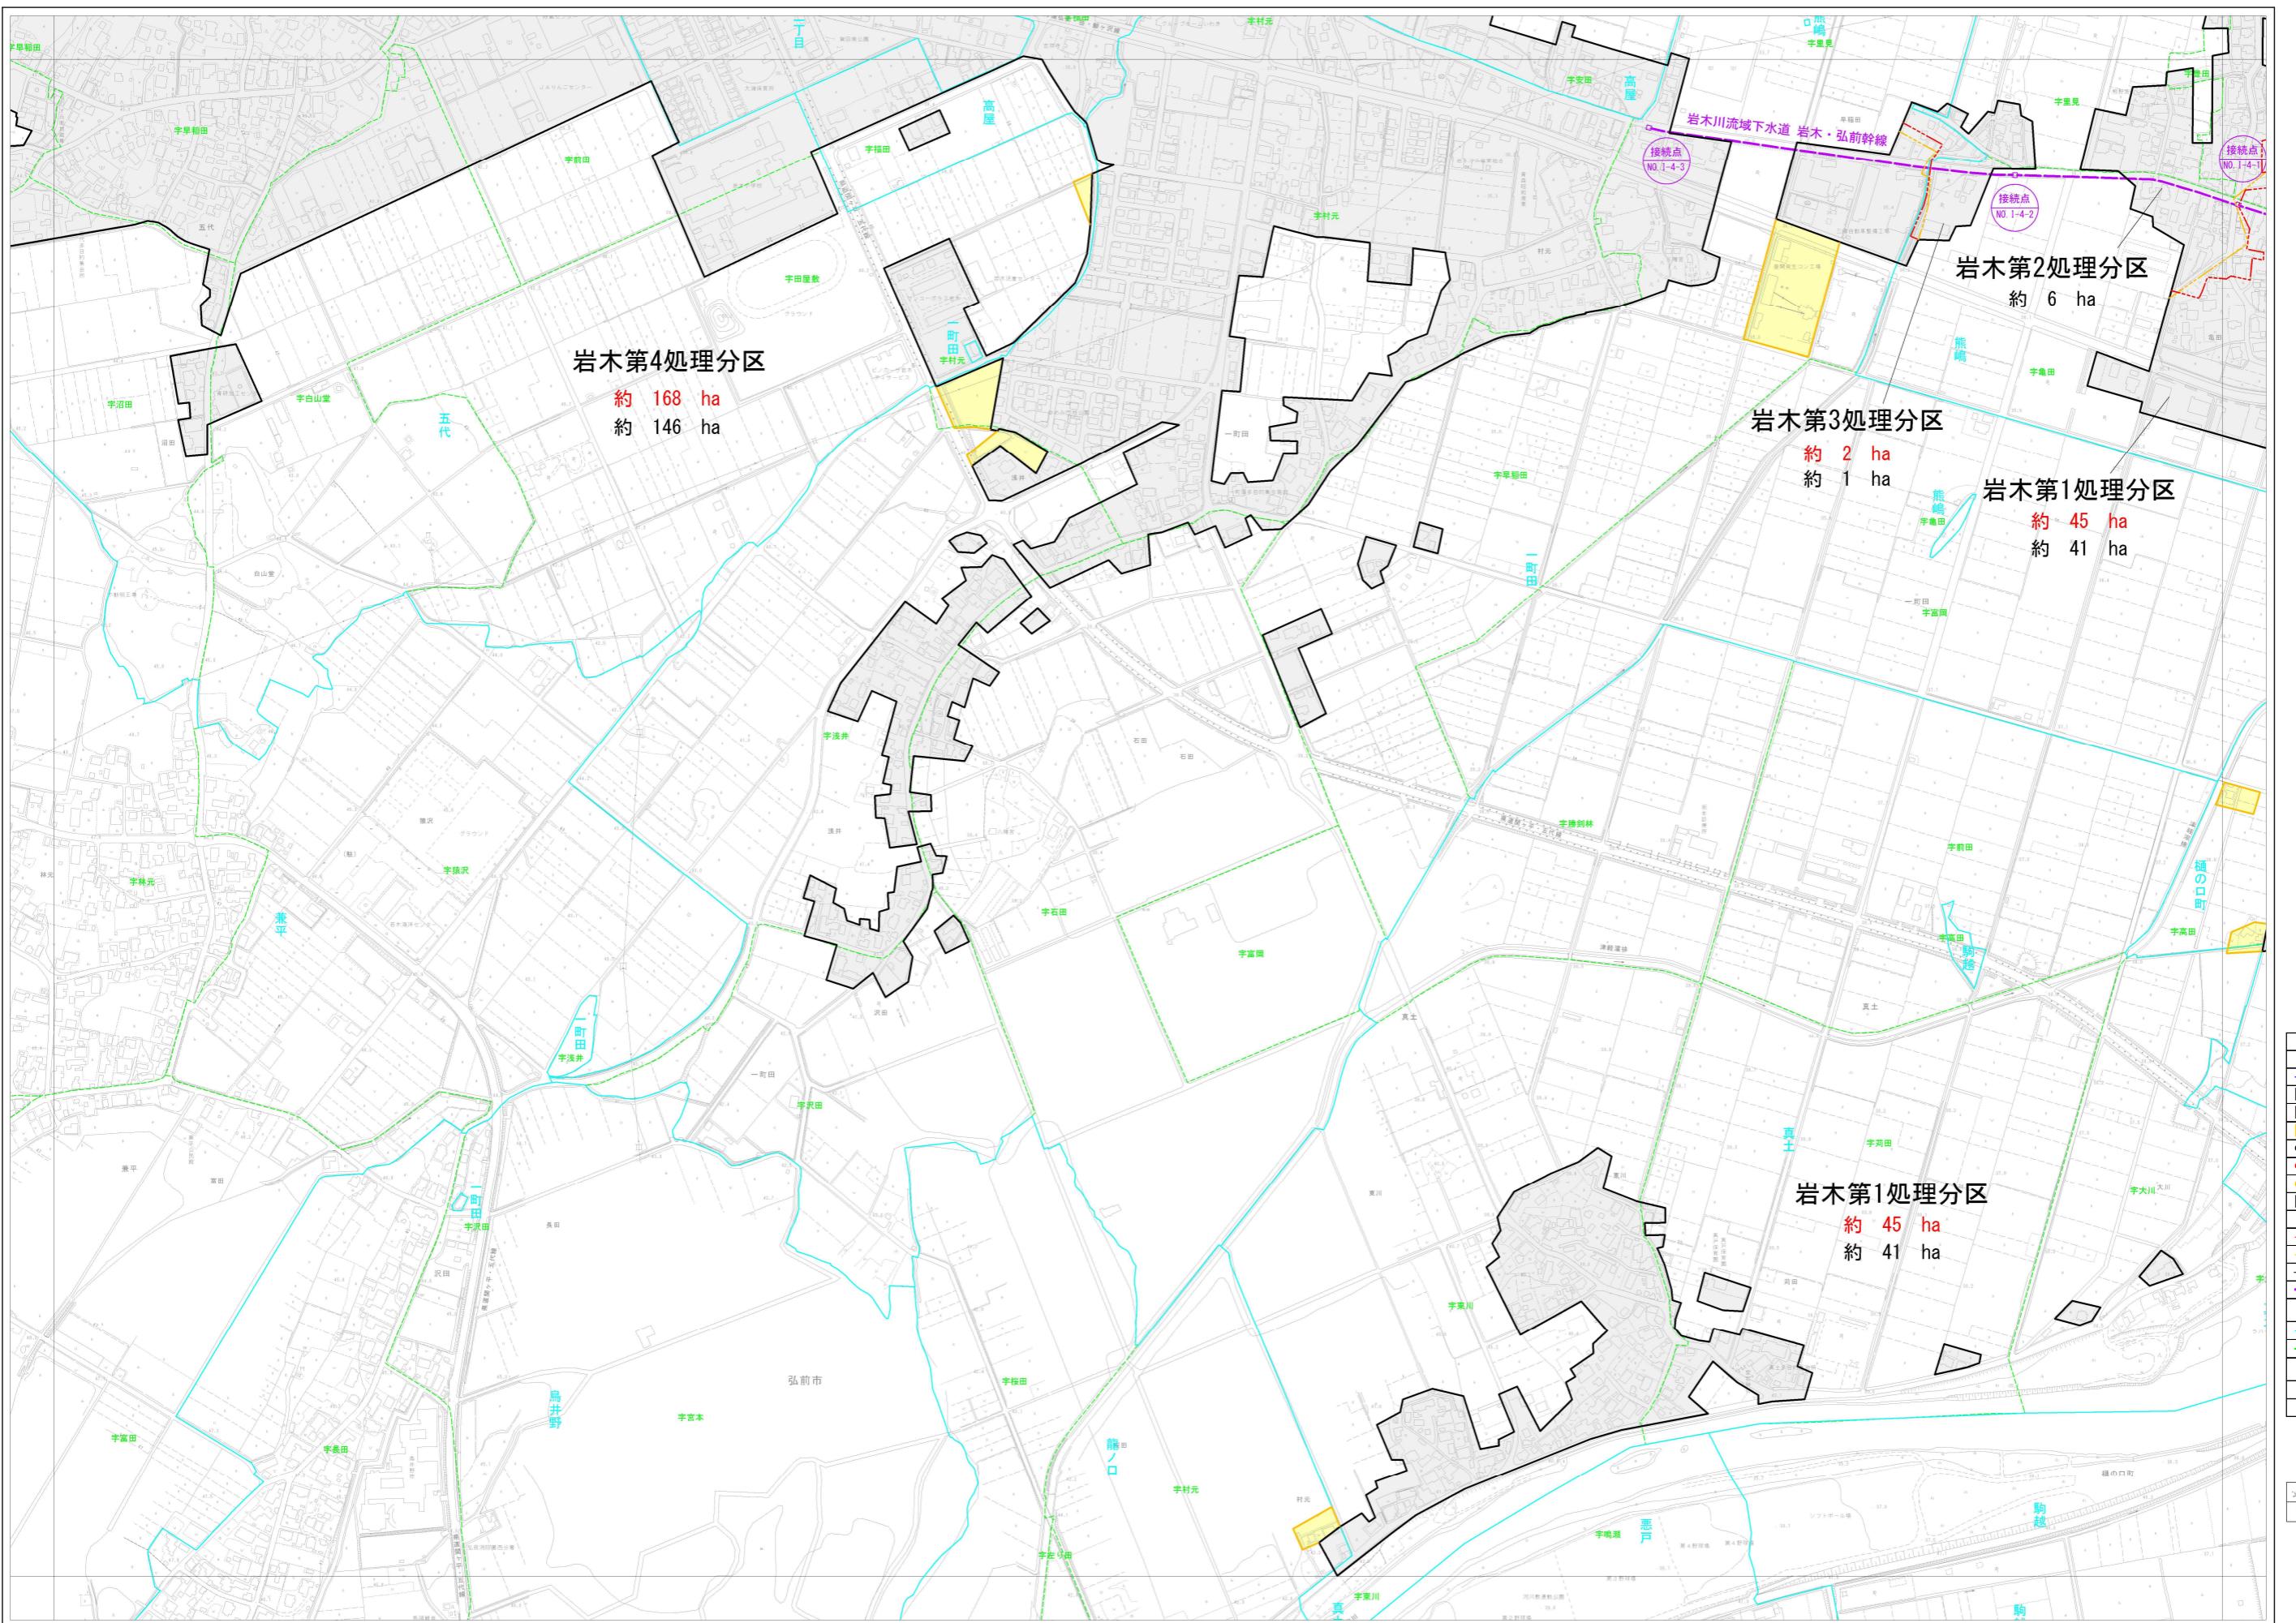

1:2,500
0 50 100 200 300 400 500 m

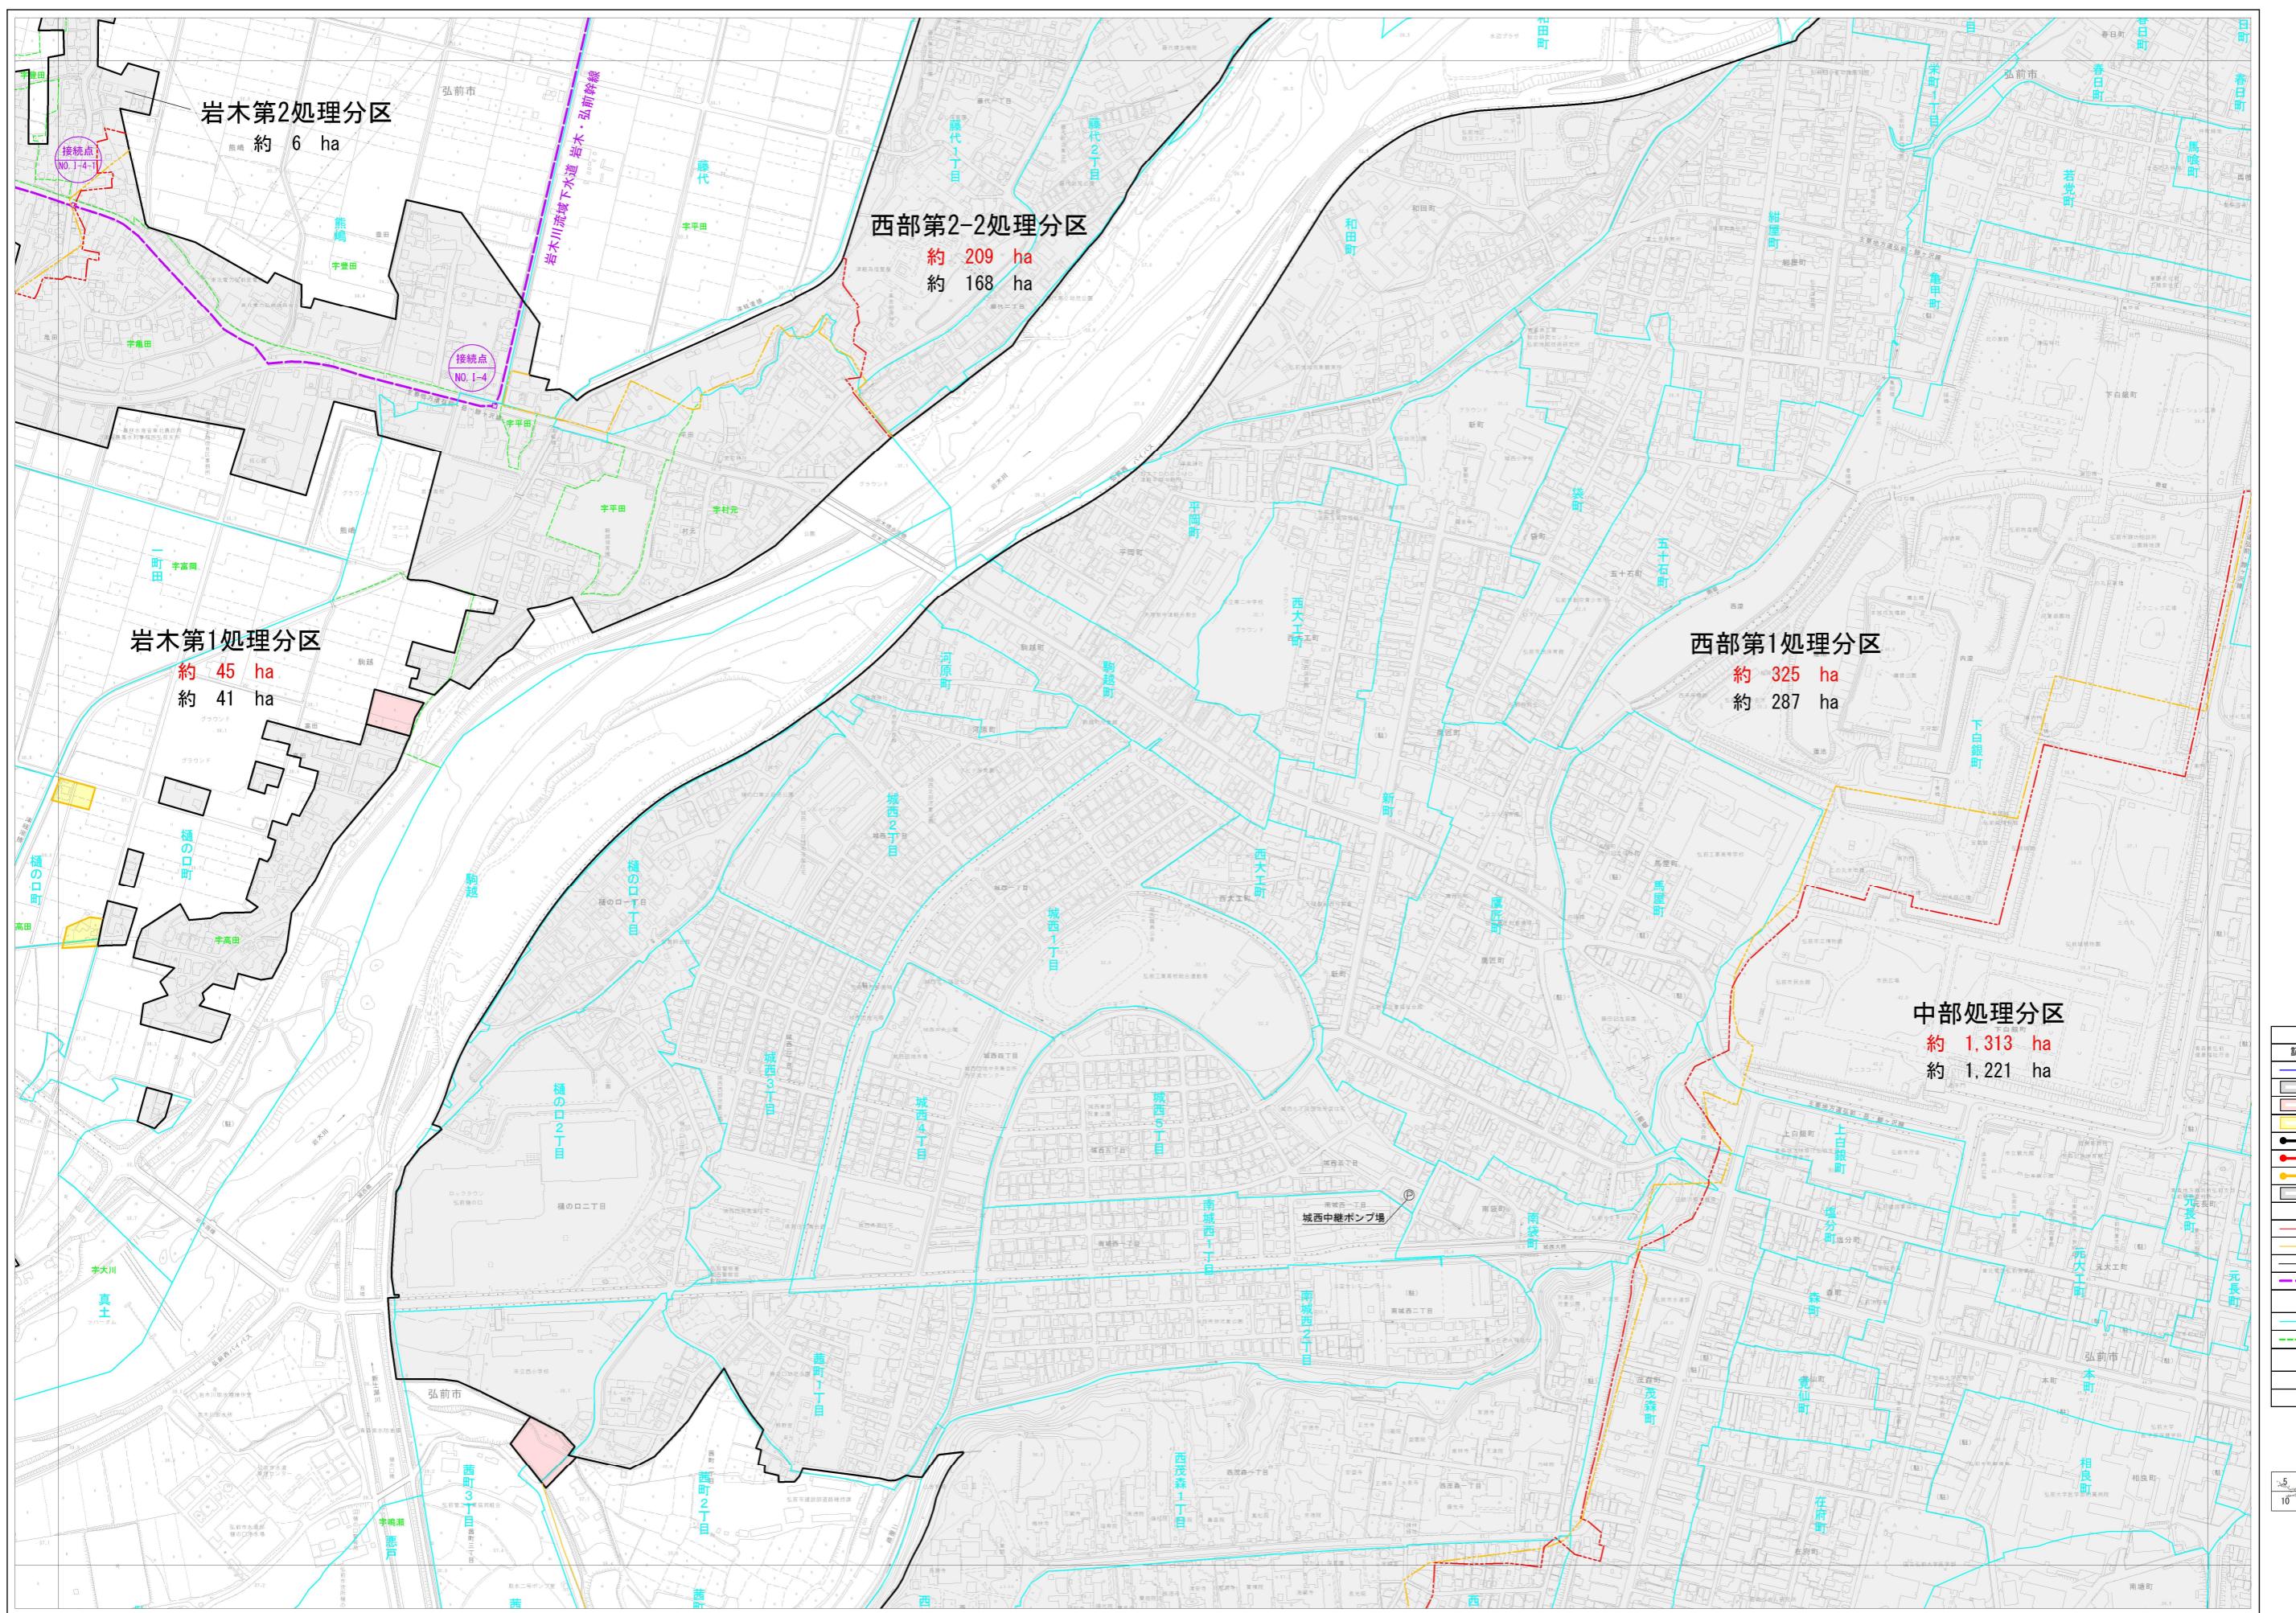

A horizontal scale bar with tick marks every 50 units, labeled from 50 to 500. Above the bar, the text "1:2,500" is centered, and at the far right end, there is a small vertical "m" indicating meters.

弘前広域都市計画下水道事業		12 33 縮尺 1:2,500
計画図(汚水)・字界図		
青森県弘前市	株式会社NJS	令和7年度
承認	設計	